
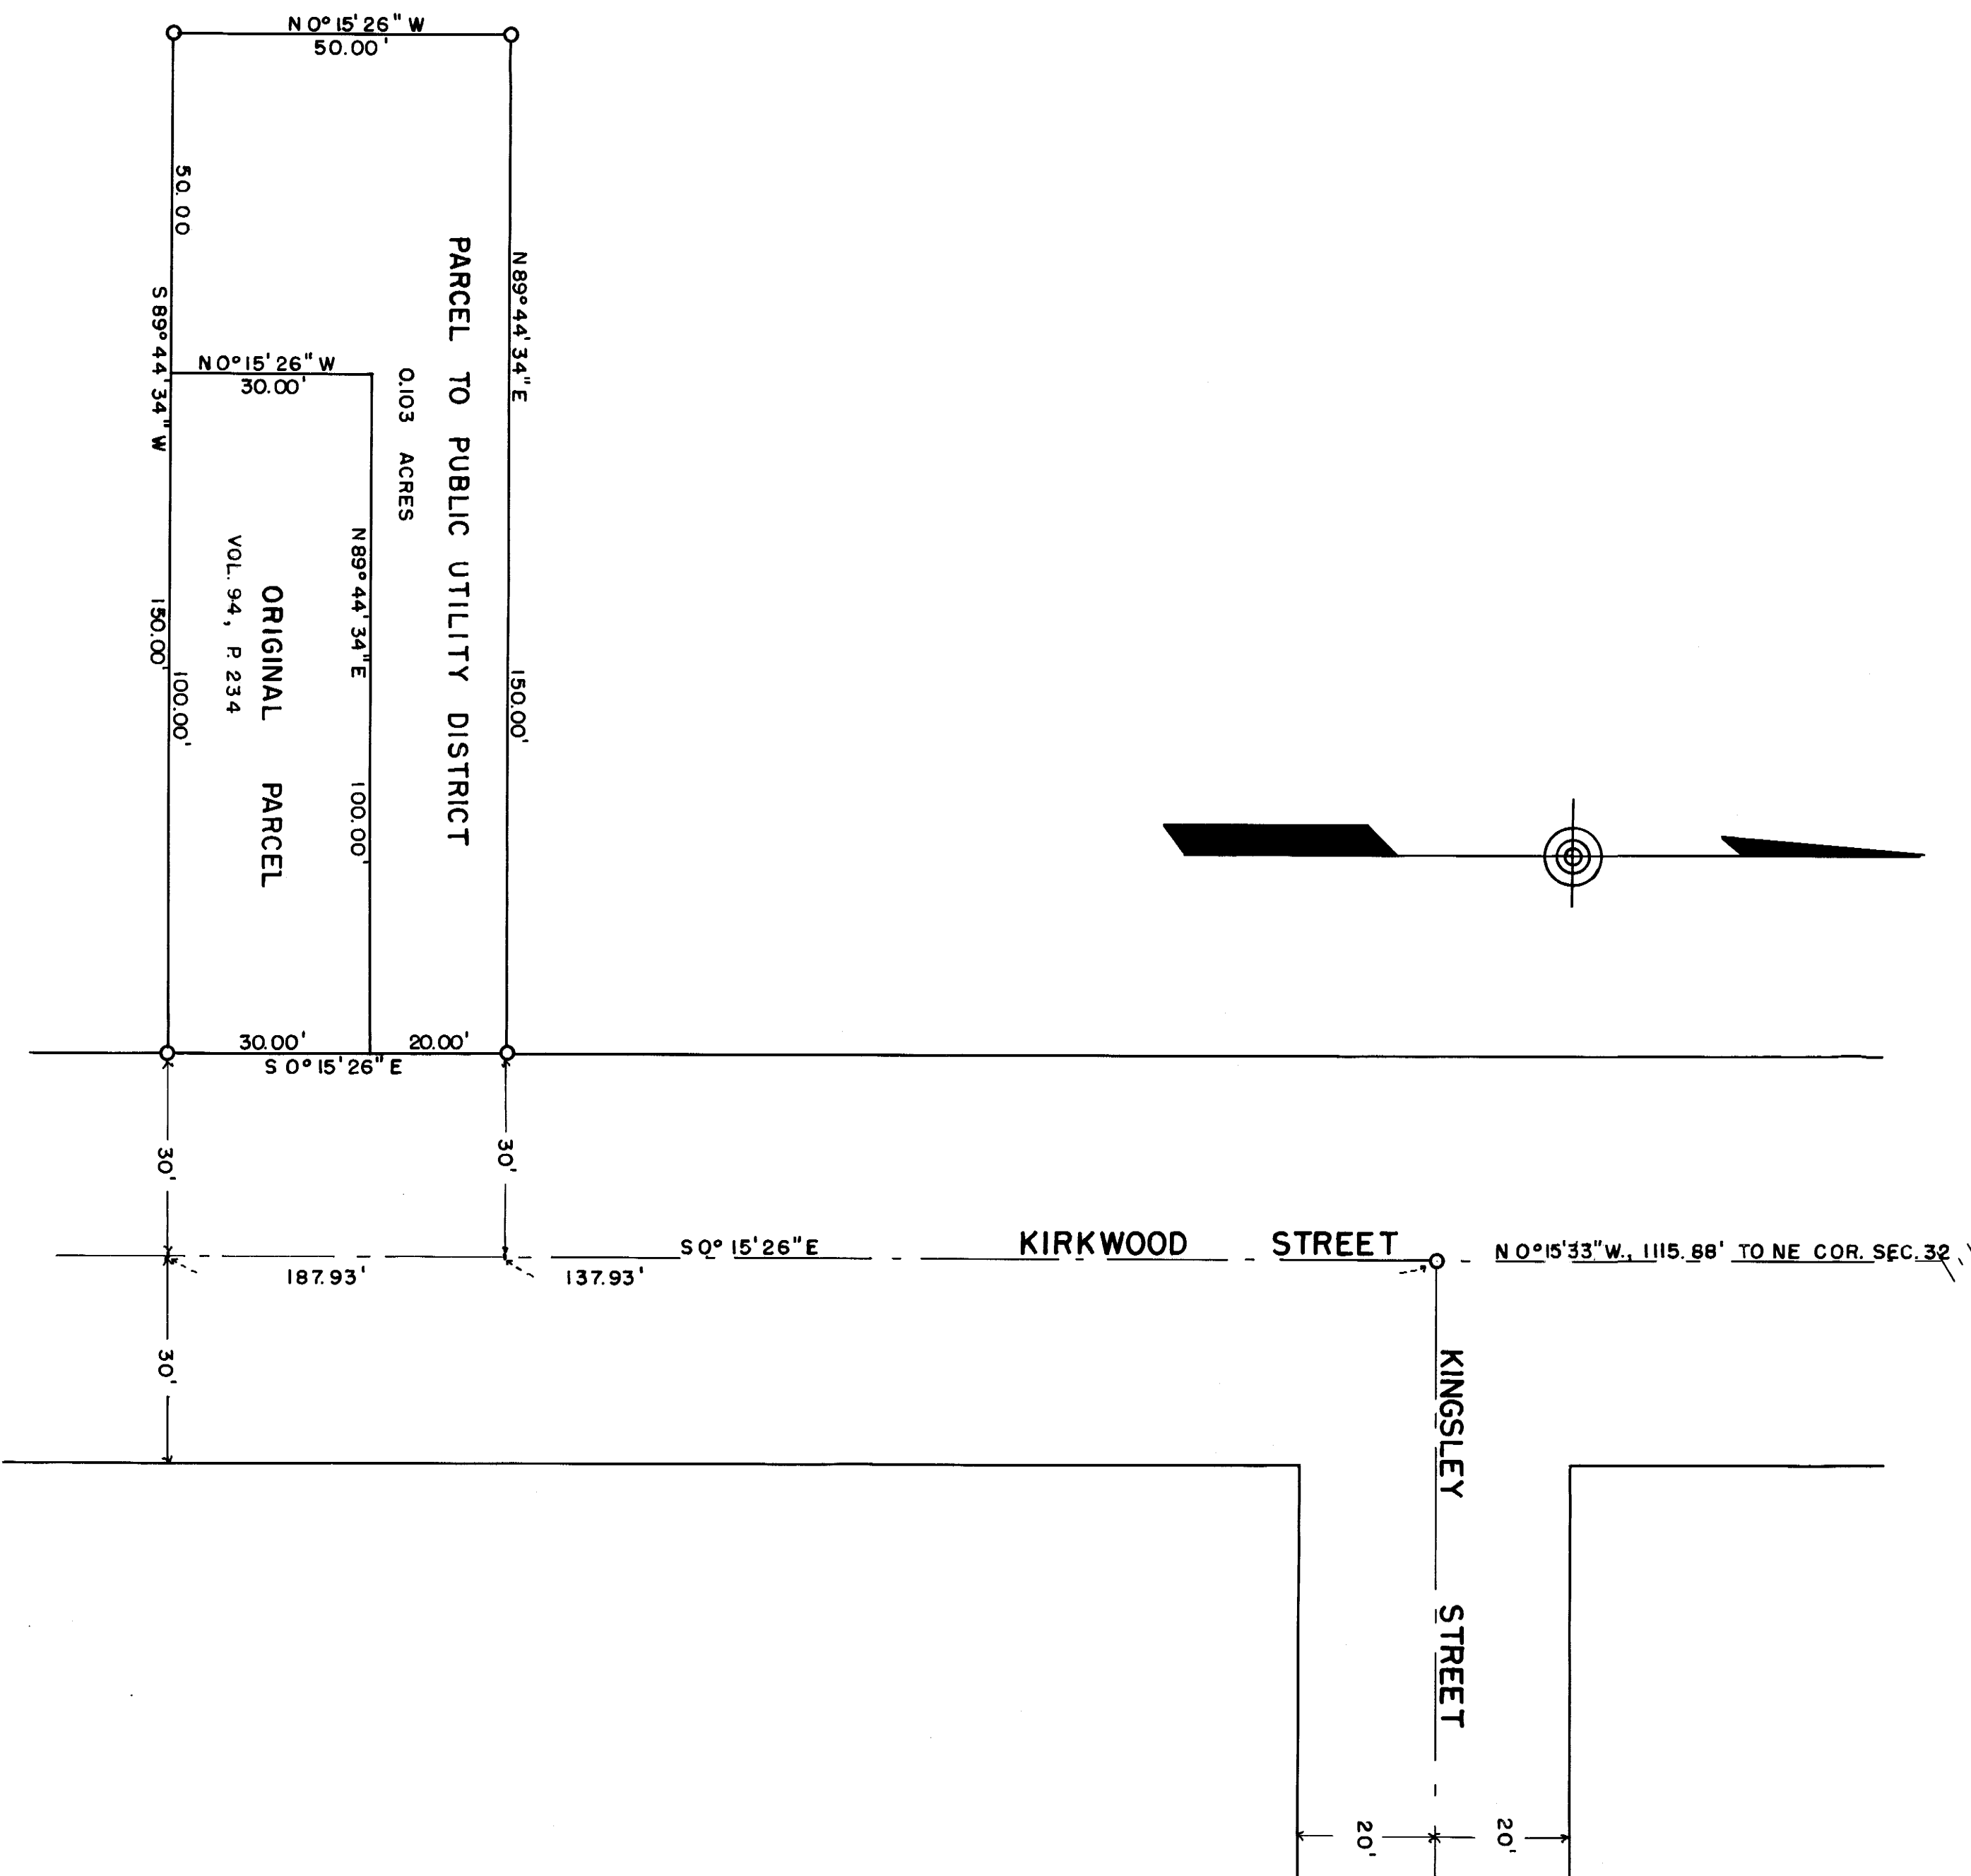


T5N, R.25E, MDB&M, 32 33 29 28

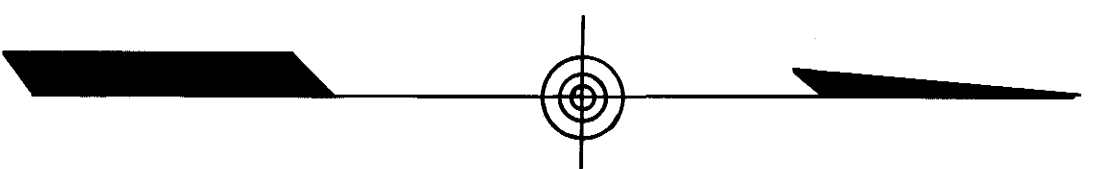

BASIS OF BEARING  
THE BEARING OF N 0° 15' 33" W FOR THE CENTERLINE OF KIRKWOOD STREET FROM THE INTERSECTION WITH KINGSLEY STREET TO THE NORTHEAST CORNER OF SECTION 32.

SURVEYOR'S CERTIFICATE  
THIS MAP CORRECTLY REPRESENTS A SURVEY MADE BY ME IN CONFORMANCE WITH THE REQUIREMENTS OF THE LAND SURVEYOR'S ACT ON JULY 24, 1968, AT THE REQUEST OF THE BRIDGEPORT PUBLIC UTILITY DISTRICT.

*Walter G. Reid*  
WALTER G. REID R.C.E. 7622  
VIRGINIA CITY, NEVADA

PLANNING COMMISSION'S CERTIFICATE  
THIS IS TO CERTIFY THAT THIS PARCEL MAP IS IN ACCORD WITH THE APPROVED TENTATIVE MAP OF THE PARCELS.

MONO COUNTY PLANNING COMMISSION  
BY *Walter G. Reid*

COUNTY SURVEYOR'S CERTIFICATE  
THIS MAP HAS BEEN EXAMINED FOR CONFORMANCE WITH THE REQUIREMENTS OF THE LAND SURVEYOR'S ACT THIS \_\_\_\_ DAY OF \_\_\_\_, 1968.

COUNTY SURVEYOR \_\_\_\_\_

1137

RECORDER'S CERTIFICATE  
FILED FOR RECORD THIS 18<sup>th</sup> DAY OF September, 1968, AT 2:45 P.M., IN BOOK 5 OF Maps ON PAGE 231, AT THE REQUEST OF *Bridgeport P.U.D.*

*David M. Webb*  
COUNTY RECORDER

RECORD OF SURVEY MAP  
BRIDGEPORT PUBLIC UTILITY DISTRICT  
PARCEL IN THE NE 1/4 SEC 32  
T5N, R.25E, MDB&M.  
BRIDGEPORT, MONO COUNTY, CALIFORNIA

SCALE - 1" = 20'

